


# Base specifications

Use the below specifications to build a concrete base for shed:

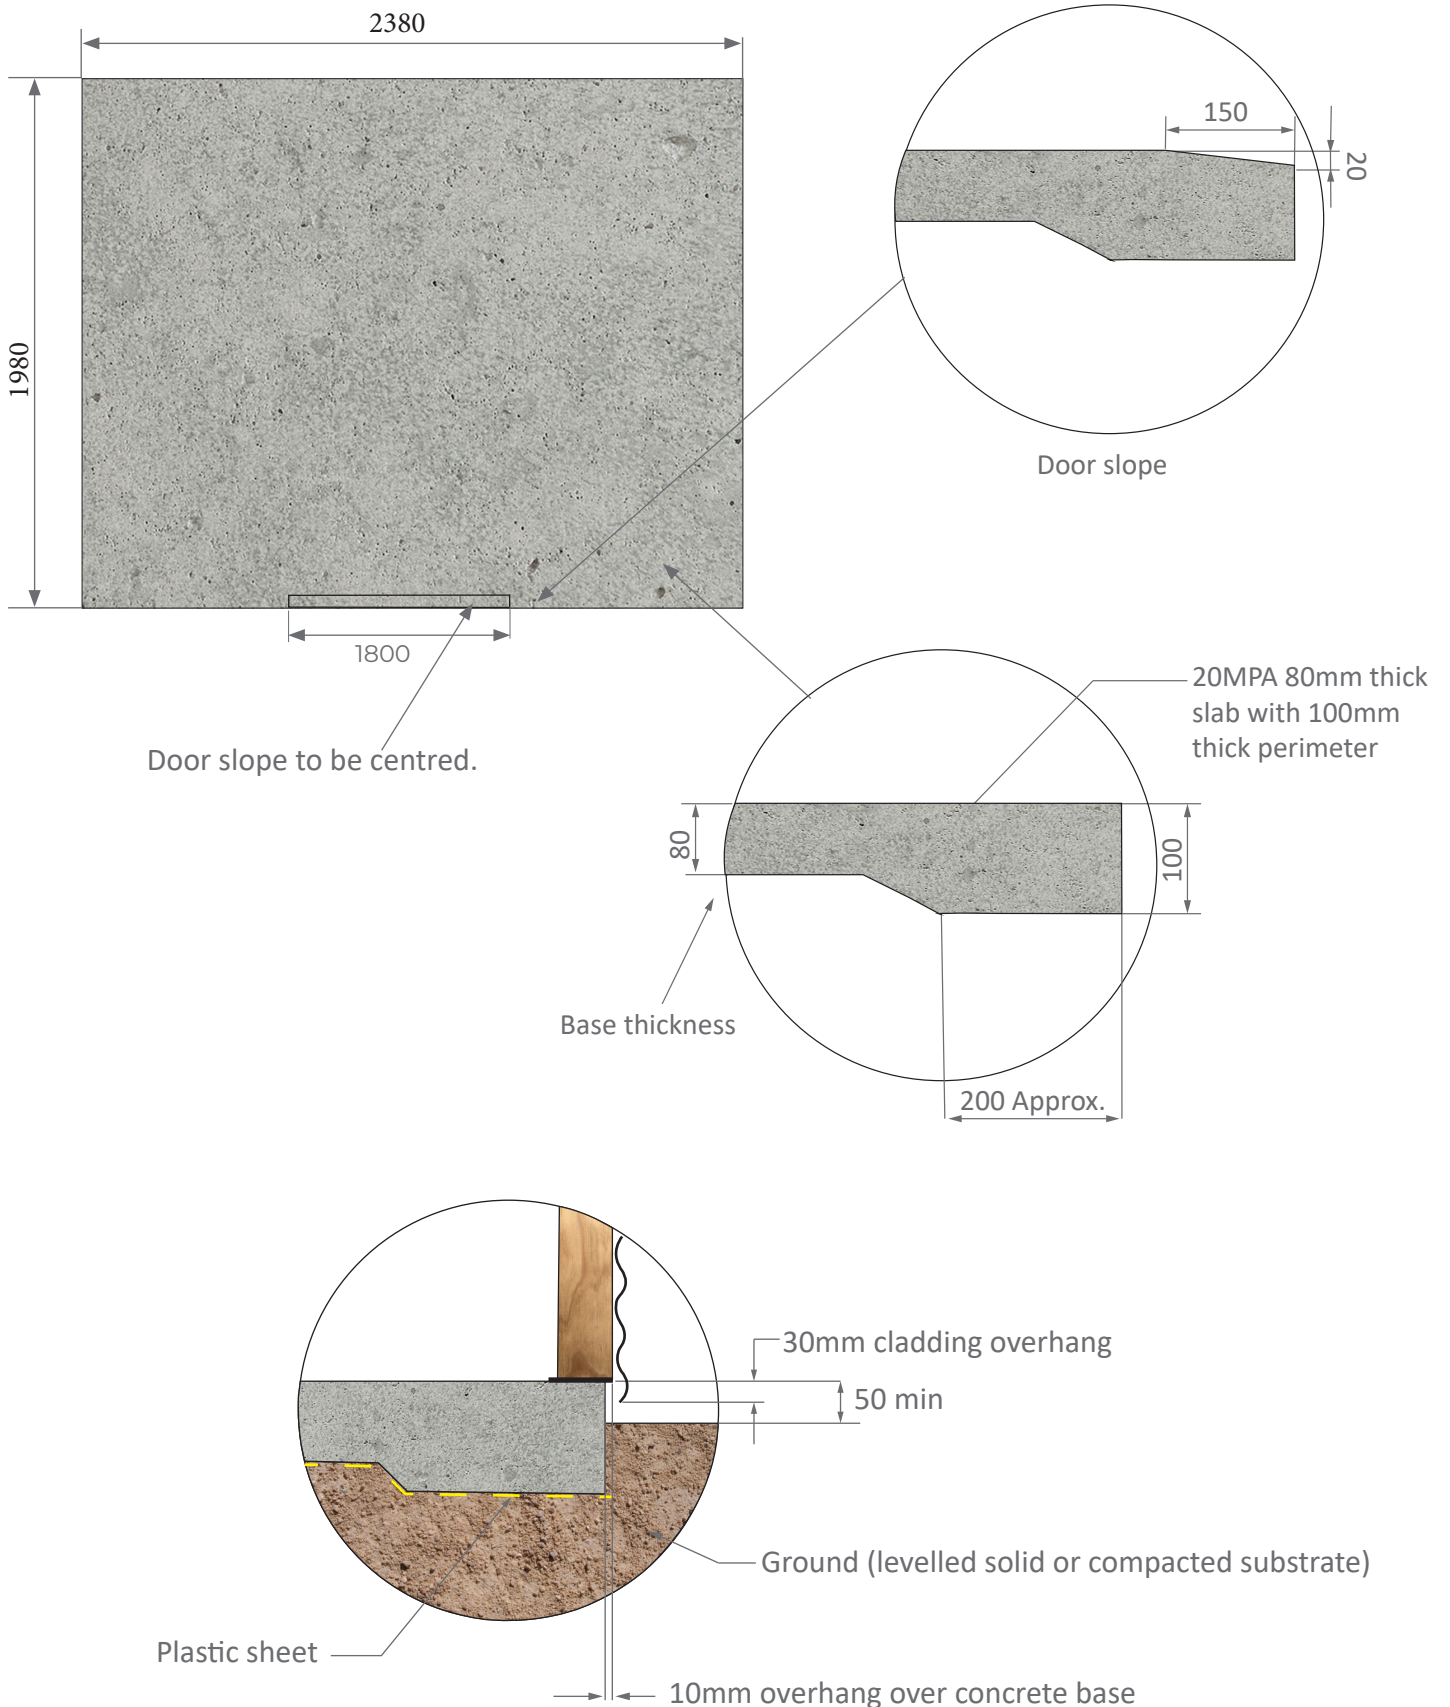

## Roller door positioning

Roller door can be provided only in 1800mm.

