



Base specifications

Use the below specifications to build a concrete base for shed:

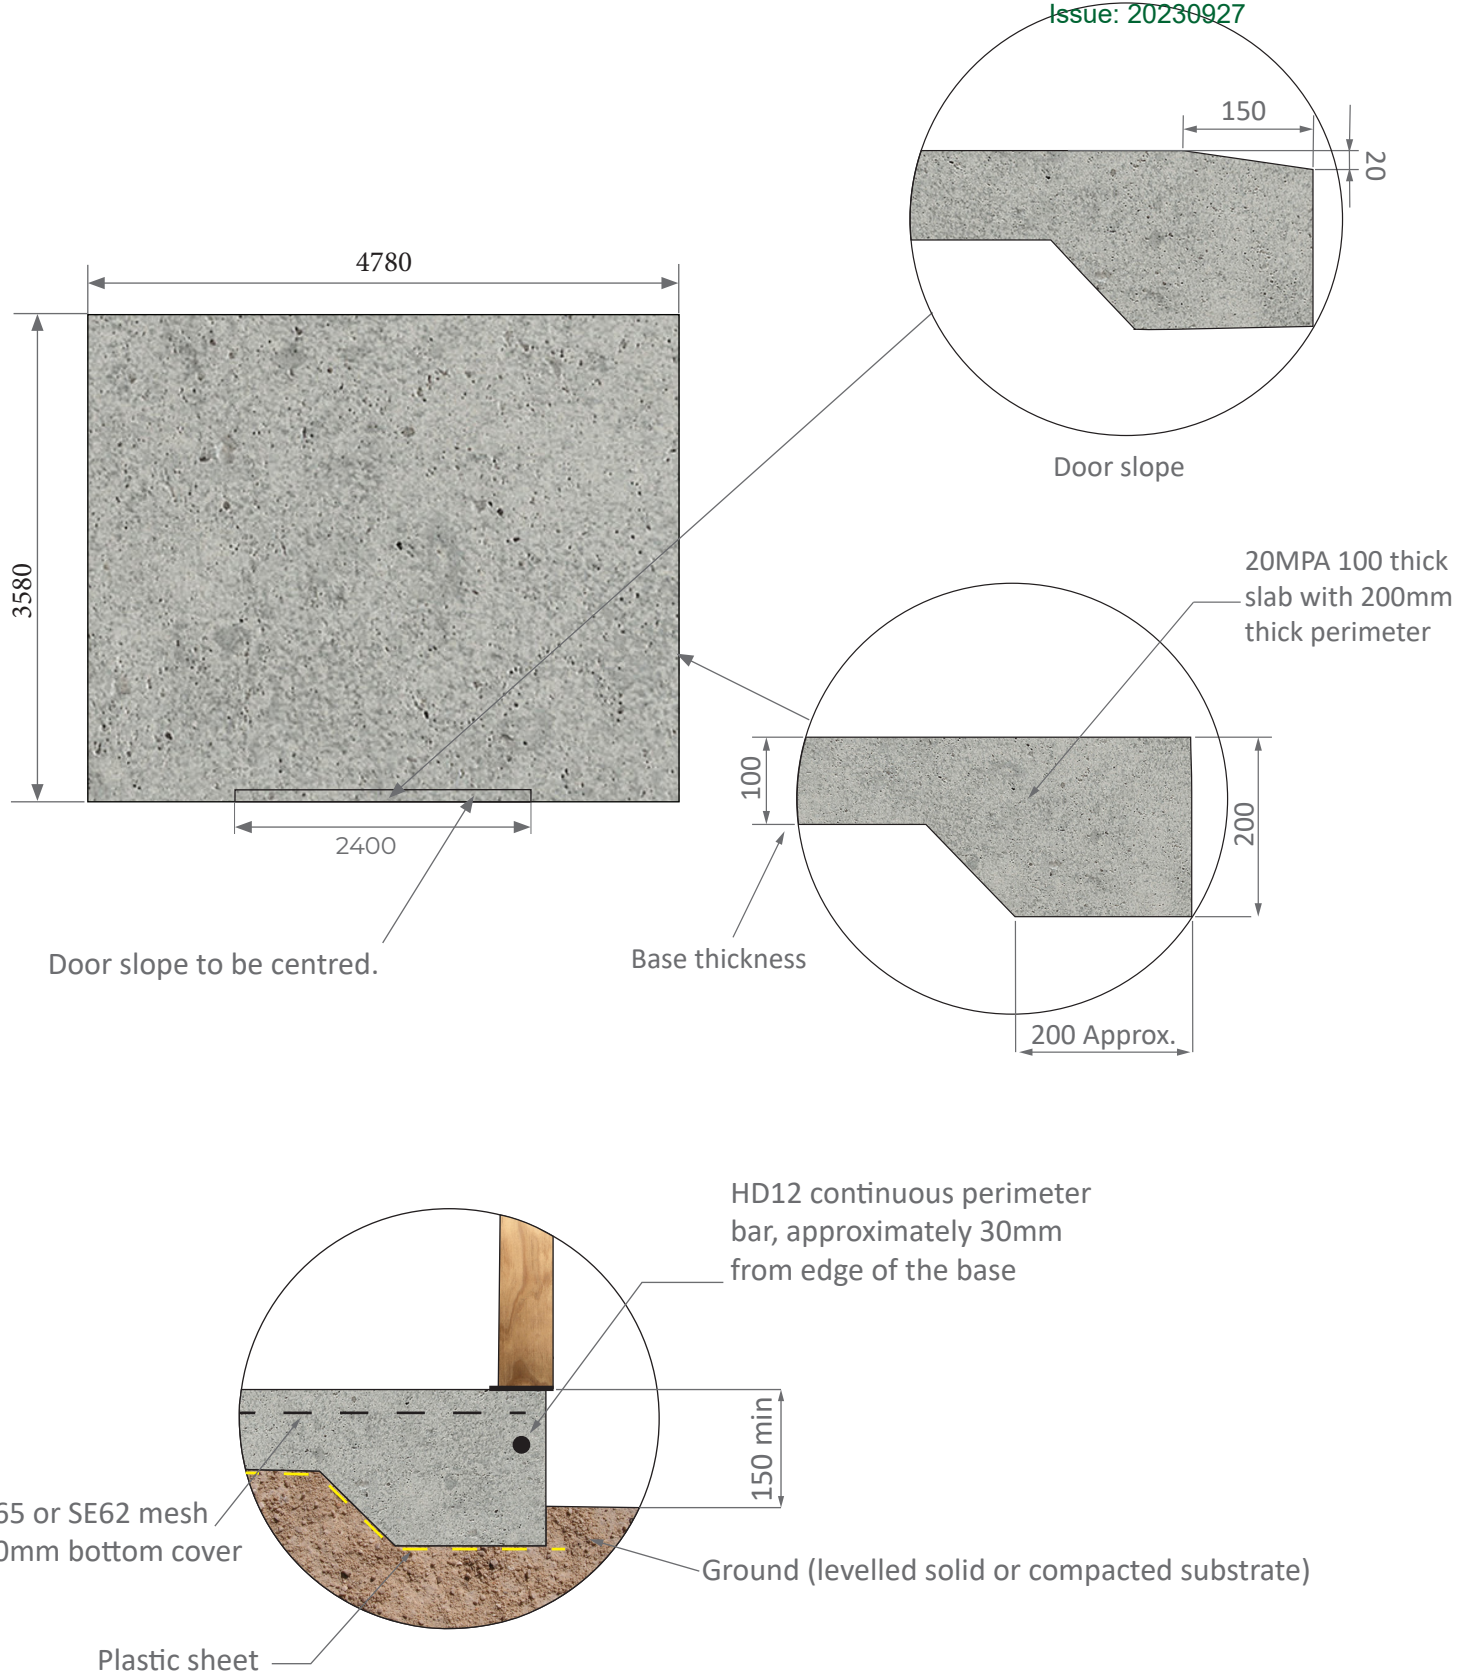


- Concrete to NZS 3101

PA door positioning

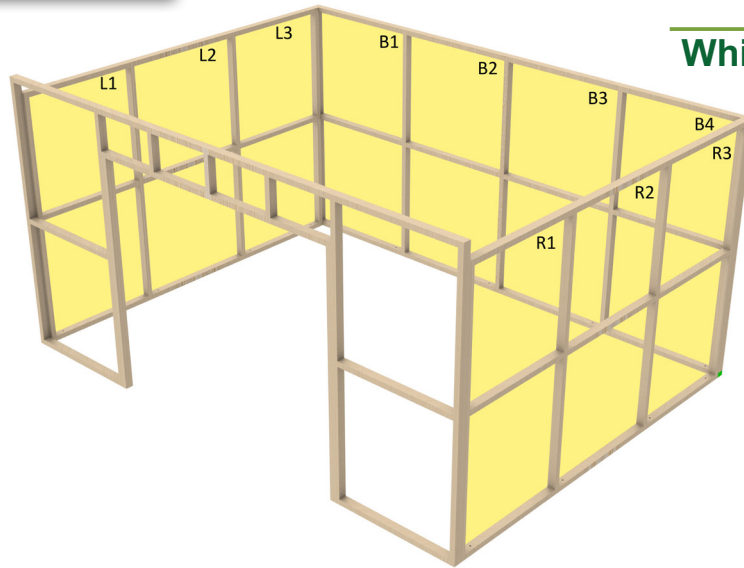


The above image shows the possible positions for PA doors. After selecting the desired position(s), use the dimensions specified in the following image to make PA door slope.

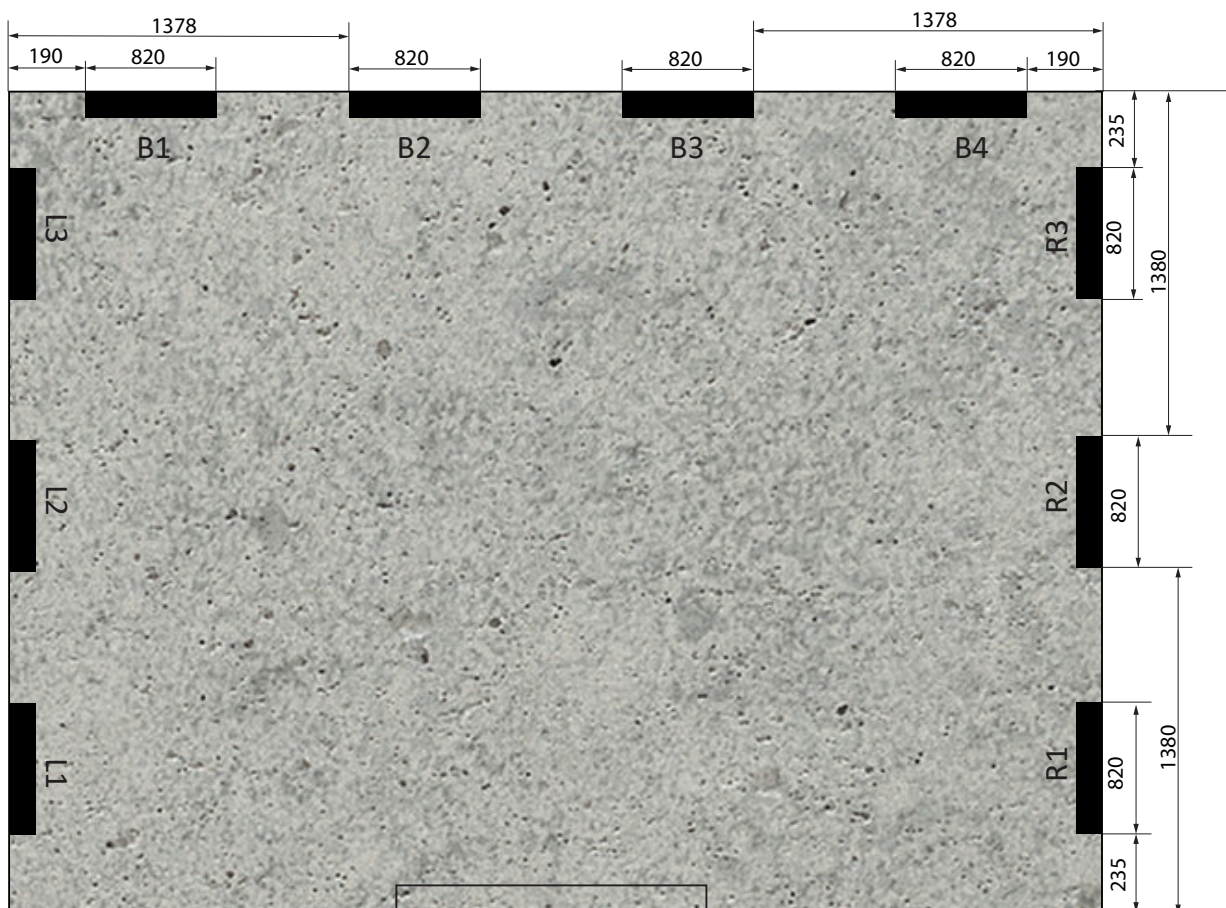

Roller door can be provided in 2 widths: 2400mm & 3000mm.

- **2400mm width roller door possible positions:**

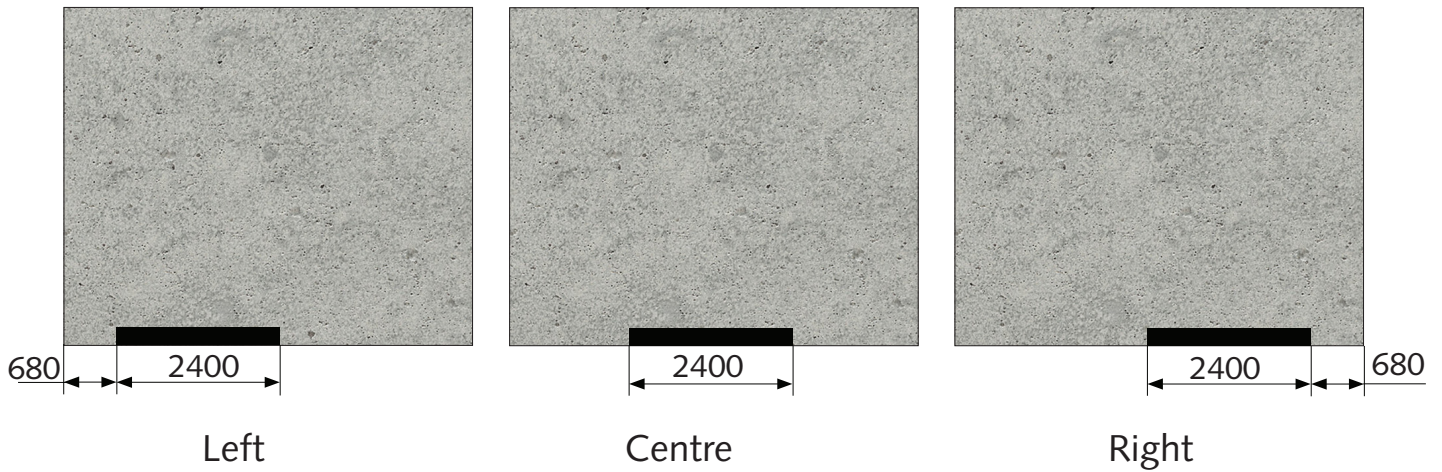

- **3000mm width roller door possible positions:**

